


FD04 Gutter Roof Drain Detail



Sheet metal edge flashing with gravel stop lip.
Flange primed with **M400 RubrPrime** before
installing **M60 RubrPoly** flashing sheets

Fields roof membrane sheets

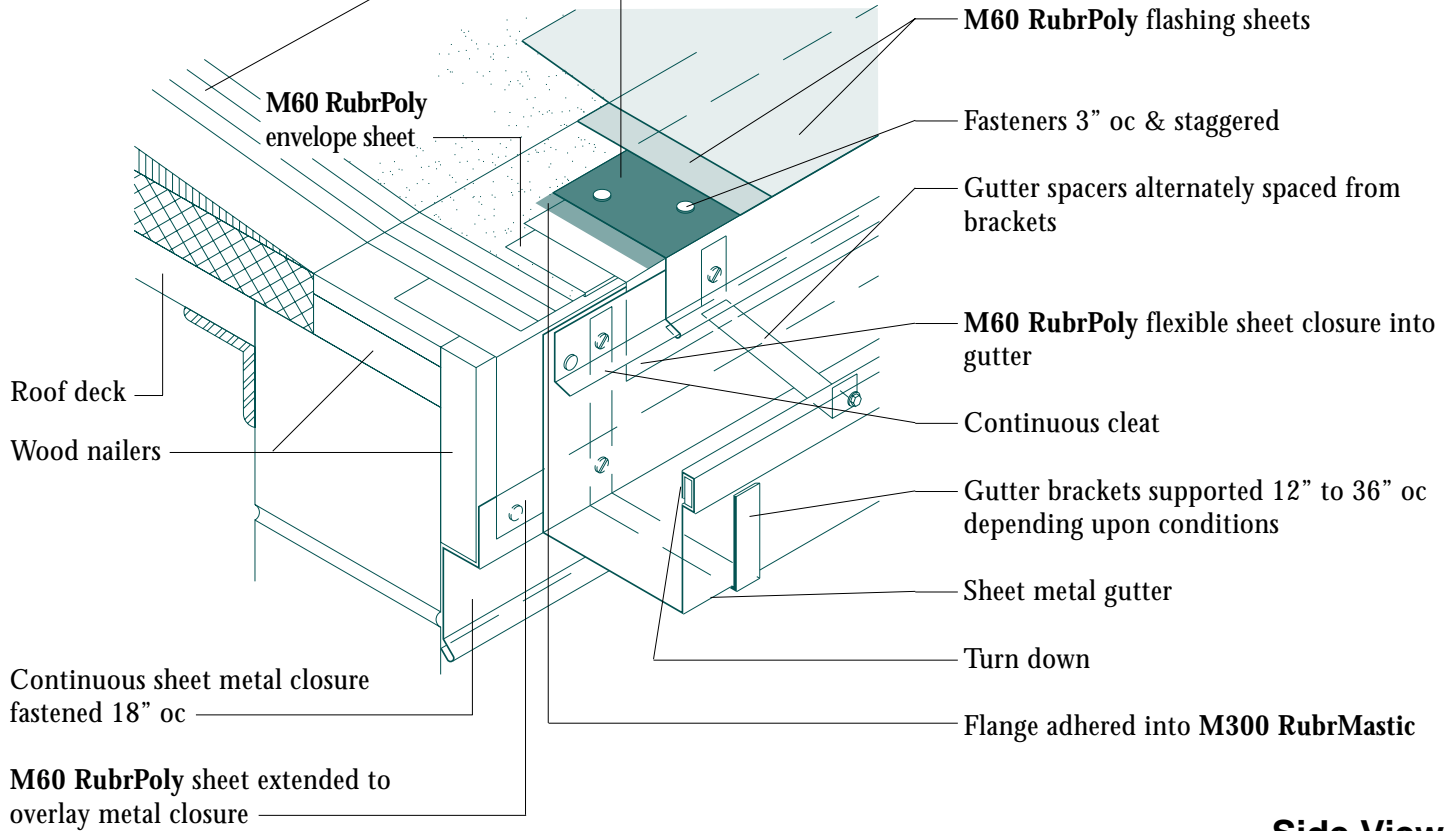

Side View

Notes

1. In climates where the winter temperature remains below freezing for extended periods of time, install Raised Metal Roof Edge Detail FD17 and interior drains, or through curb scuppers to drain the roof.
2. Gutter brackets are required to be at least one gauge heavier than gutter stock.
3. Attach wood nailer to wall or deck with suitable fasteners.
4. Gutter expansion joints shall be installed at appropriate intervals commensurate with the type of metal.

