


FD11 Sheet Metal Pipe Enclosure Detail

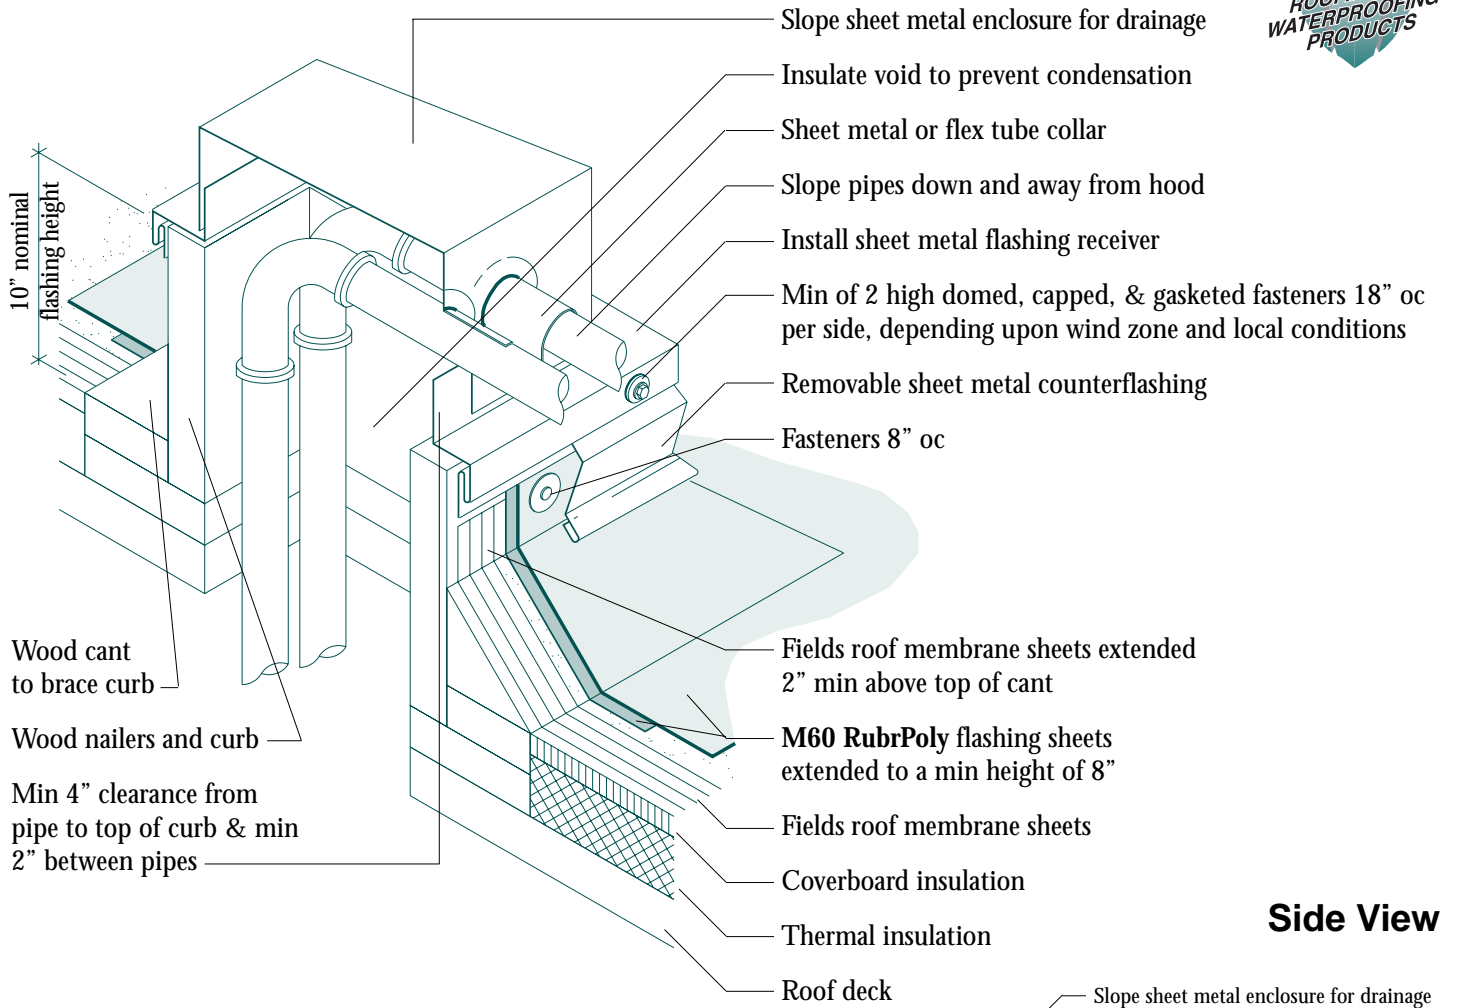

Side View

Notes

1. This detail eliminates pitch pockets for piping penetrations through the roof. Pitch pocket installations are prohibited.
2. Attach treated wood nailer to deck with suitable fasteners.

