


# FD13 Structural Roof Deck Penetration Detail

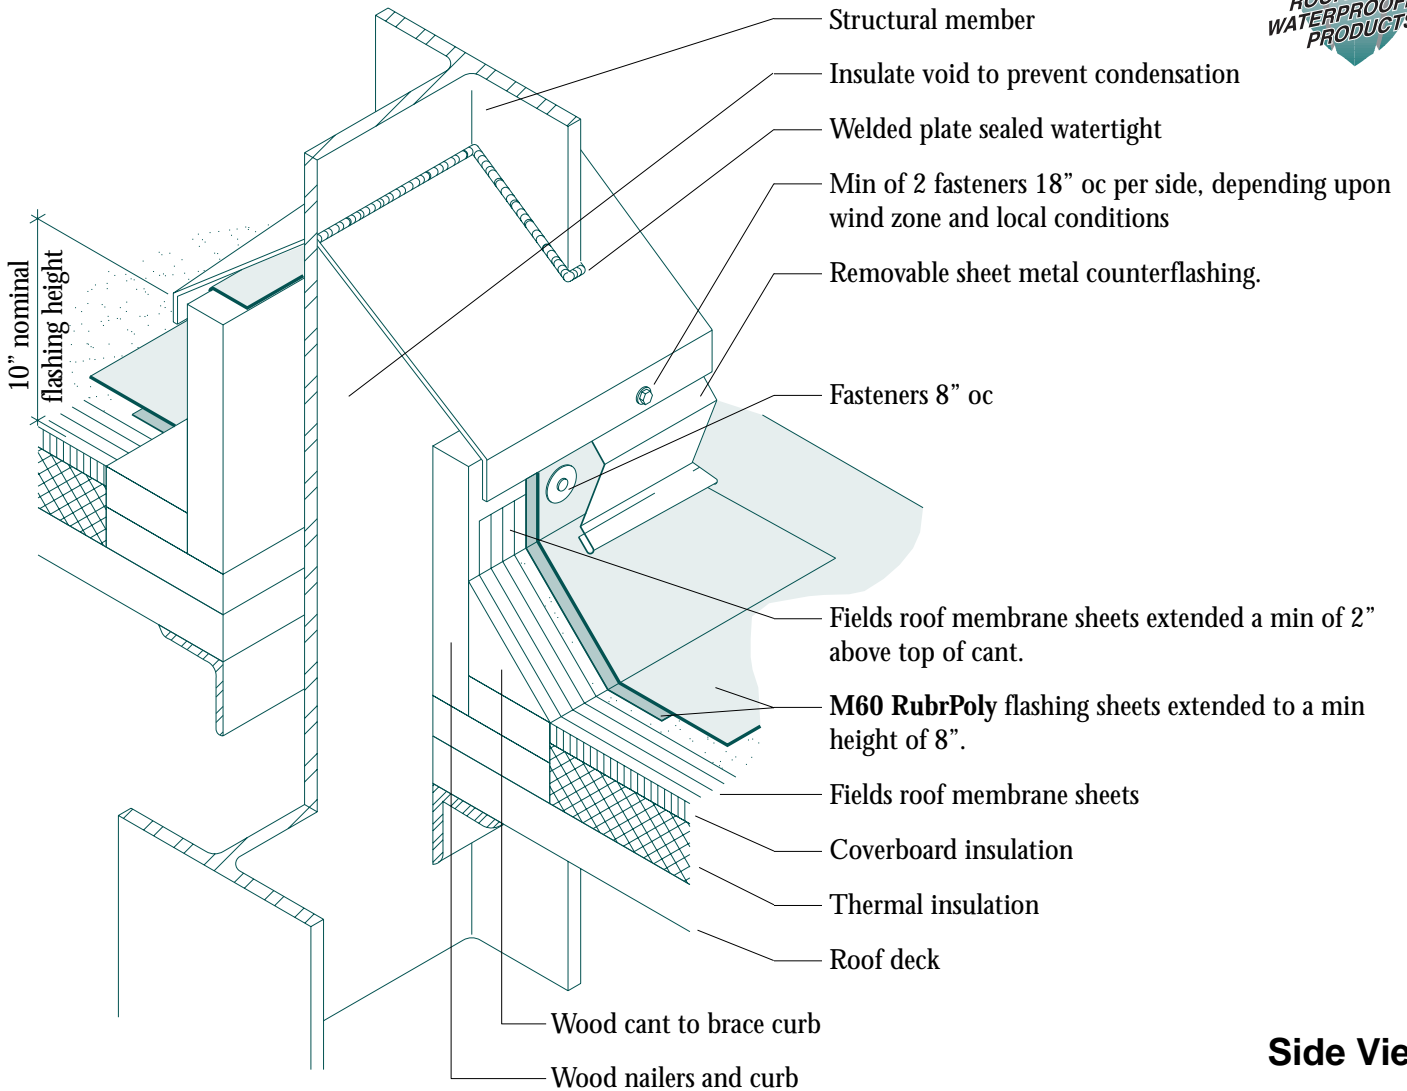

**Side View**

## Notes

1. This detail eliminates pitch pockets for structural penetrations through the roof. Pitch pockets are prohibited.
2. This curbed system allows for movement in the structural member without damaging the roof system membrane.
3. Attach treated wood nailer to deck with suitable fasteners.

