



FD20 Wall Supported Roof Deck Flashing Detail

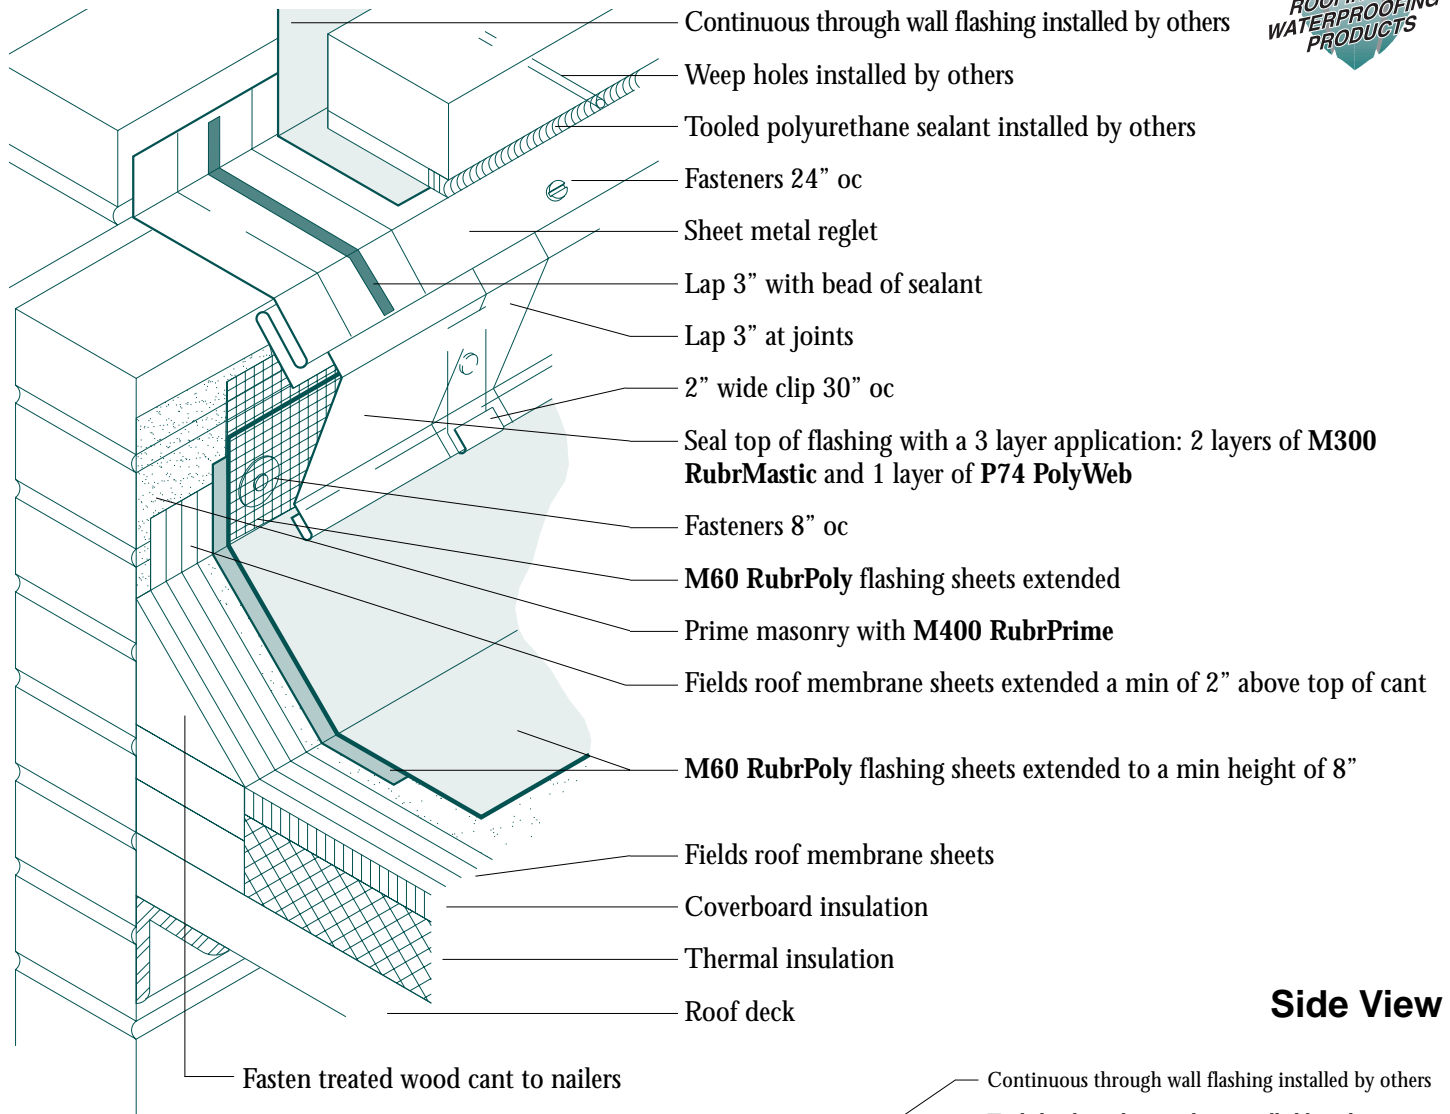

Side View

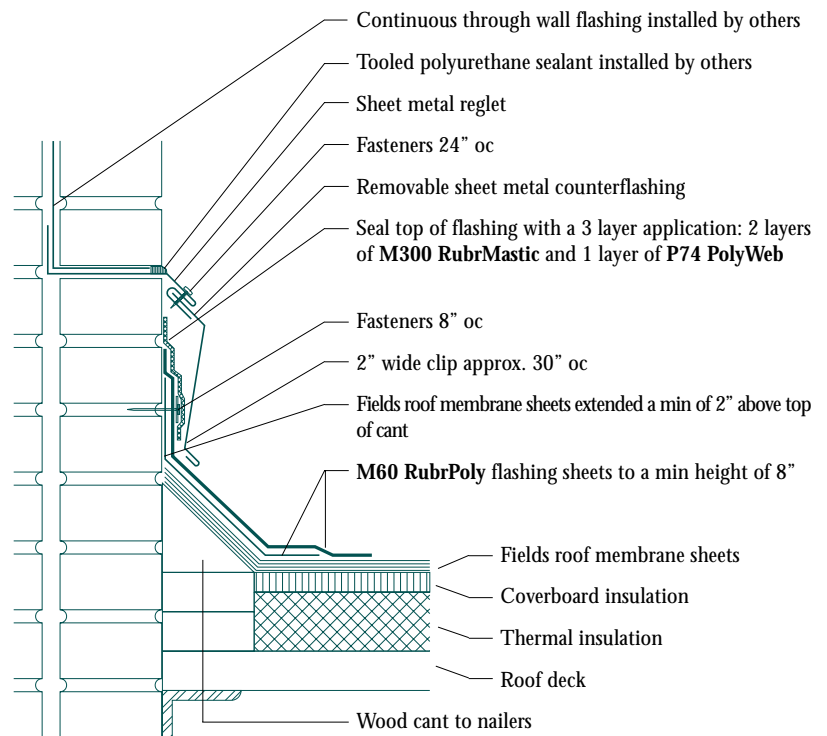

Notes

1. This detail shall be installed where the deck is supported by the wall.
2. The joints in the sheet metal counterflashing shall not be soldered.
3. A fiber cant may be adhered in ambient or hot asphalt in place of wood cants.